



* APPROACH PIPE SIZE AND MATERIAL AS SPECIFIED BY YAKIMA COUNTY. PIPE LENGTH AS REQUIRED BASED ON DEPTH OF DITCH AND APPROACH WIDTH. 3:1 TAPER ON PIPE ENDS.

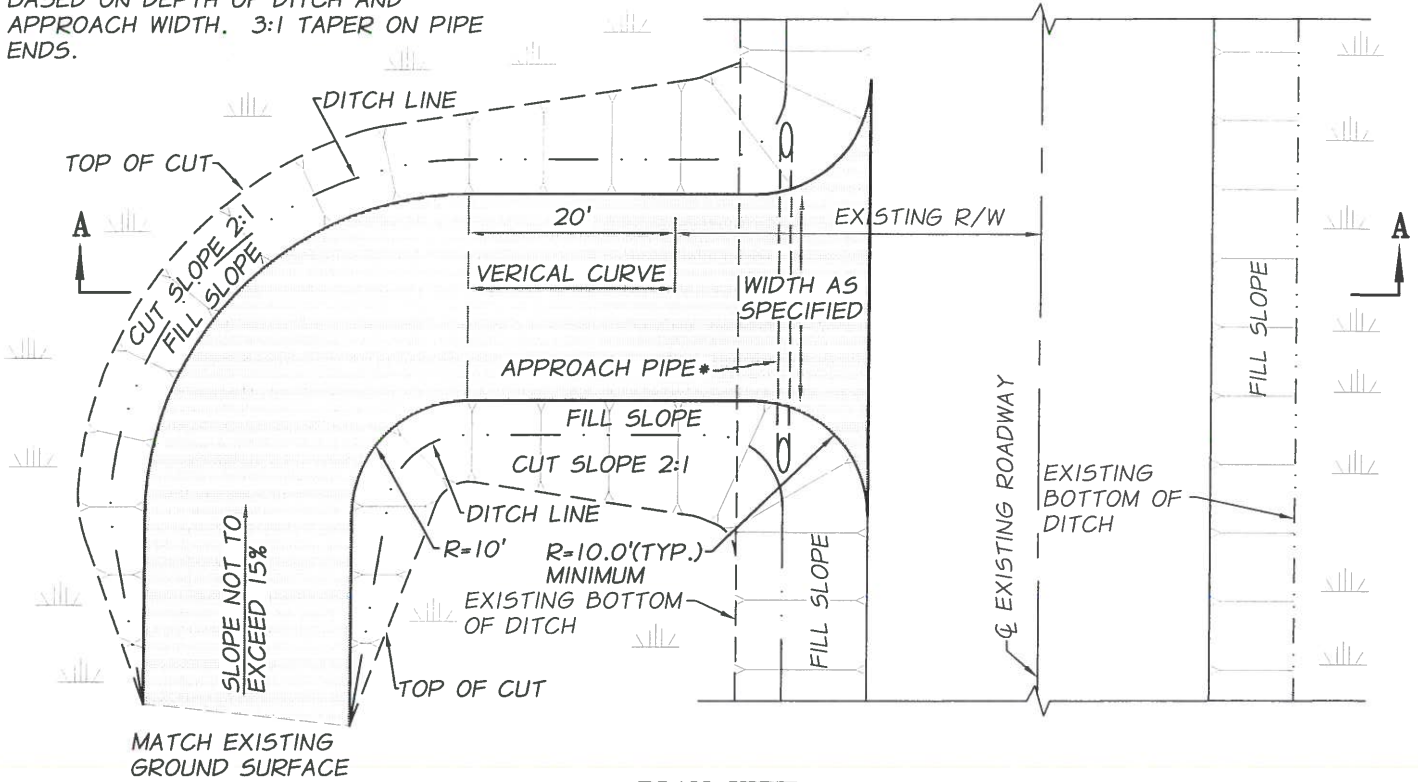

PLAN VIEW
NTS

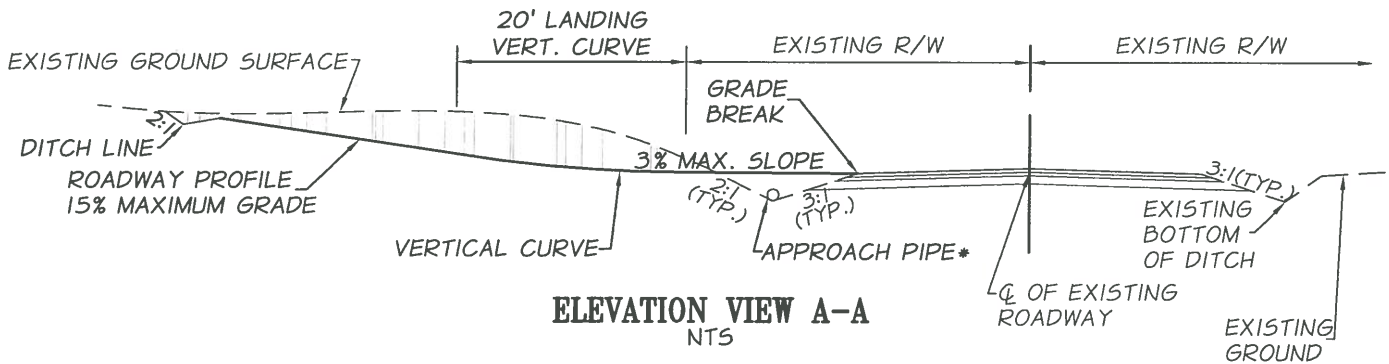

ELEVATION VIEW A-A
NTS

NON-COMMERCIAL DRIVEWAY APPROACH - RURAL (SHOULDERED):

DRIVEWAY APPROACH - CUT REQUIRED



APPROVED BY: *[Signature]*
County Engineer: _____ DATE: 10/31/11

REVISION:	DESCRIPTION:	DATE:

STANDARD PLAN
DR-1
SHEET 1 OF 1
FILE NAME:

Q:\Standards\DRIVE\DR1.dwg, 10/31/2011 10:56:42 AM