


CIRCULAR FRAME AND COVER PER
WSDOT STANDARD PLAN B-30.70-04
WITH THE WORD "DRAIN"

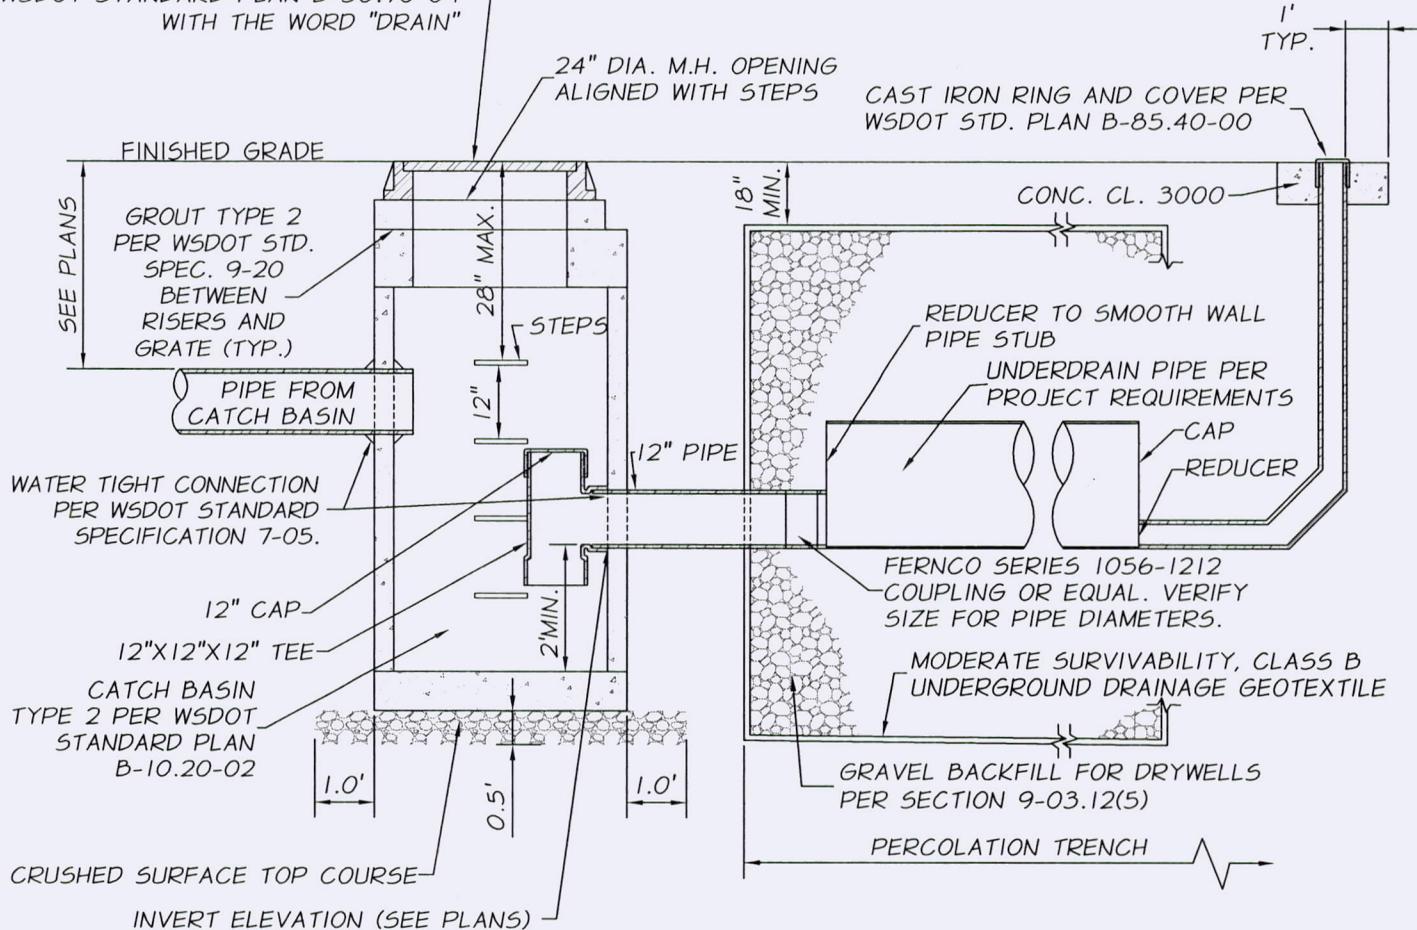

CROSS SECTION NTS

NOTE:

- 1) SEE SPECIAL PROVISIONS FOR CONSTRUCTION DETAILS.
- 2) SEE PLANS FOR PERCOLATION TRENCH DIMENSIONS.

CATCH BASIN TYPE 2 WITH INFILTRATION TRENCH



APPROVED BY:

County Engineer:

3/10/2020

DATE:

REVISION:

DESCRIPTION:

DATE:

STANDARD PLAN

D-2

SHEET 1 OF 1