
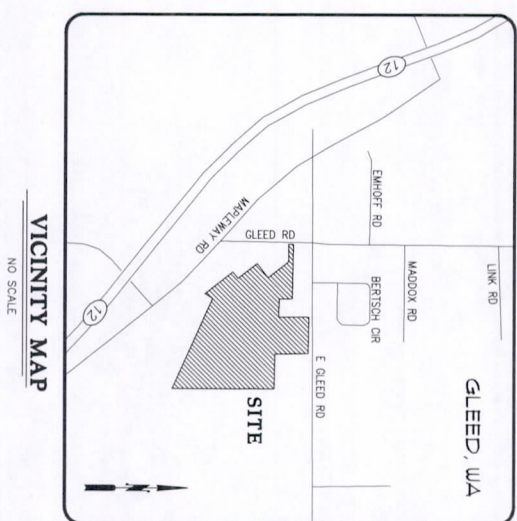


EAST GLEED ROAD

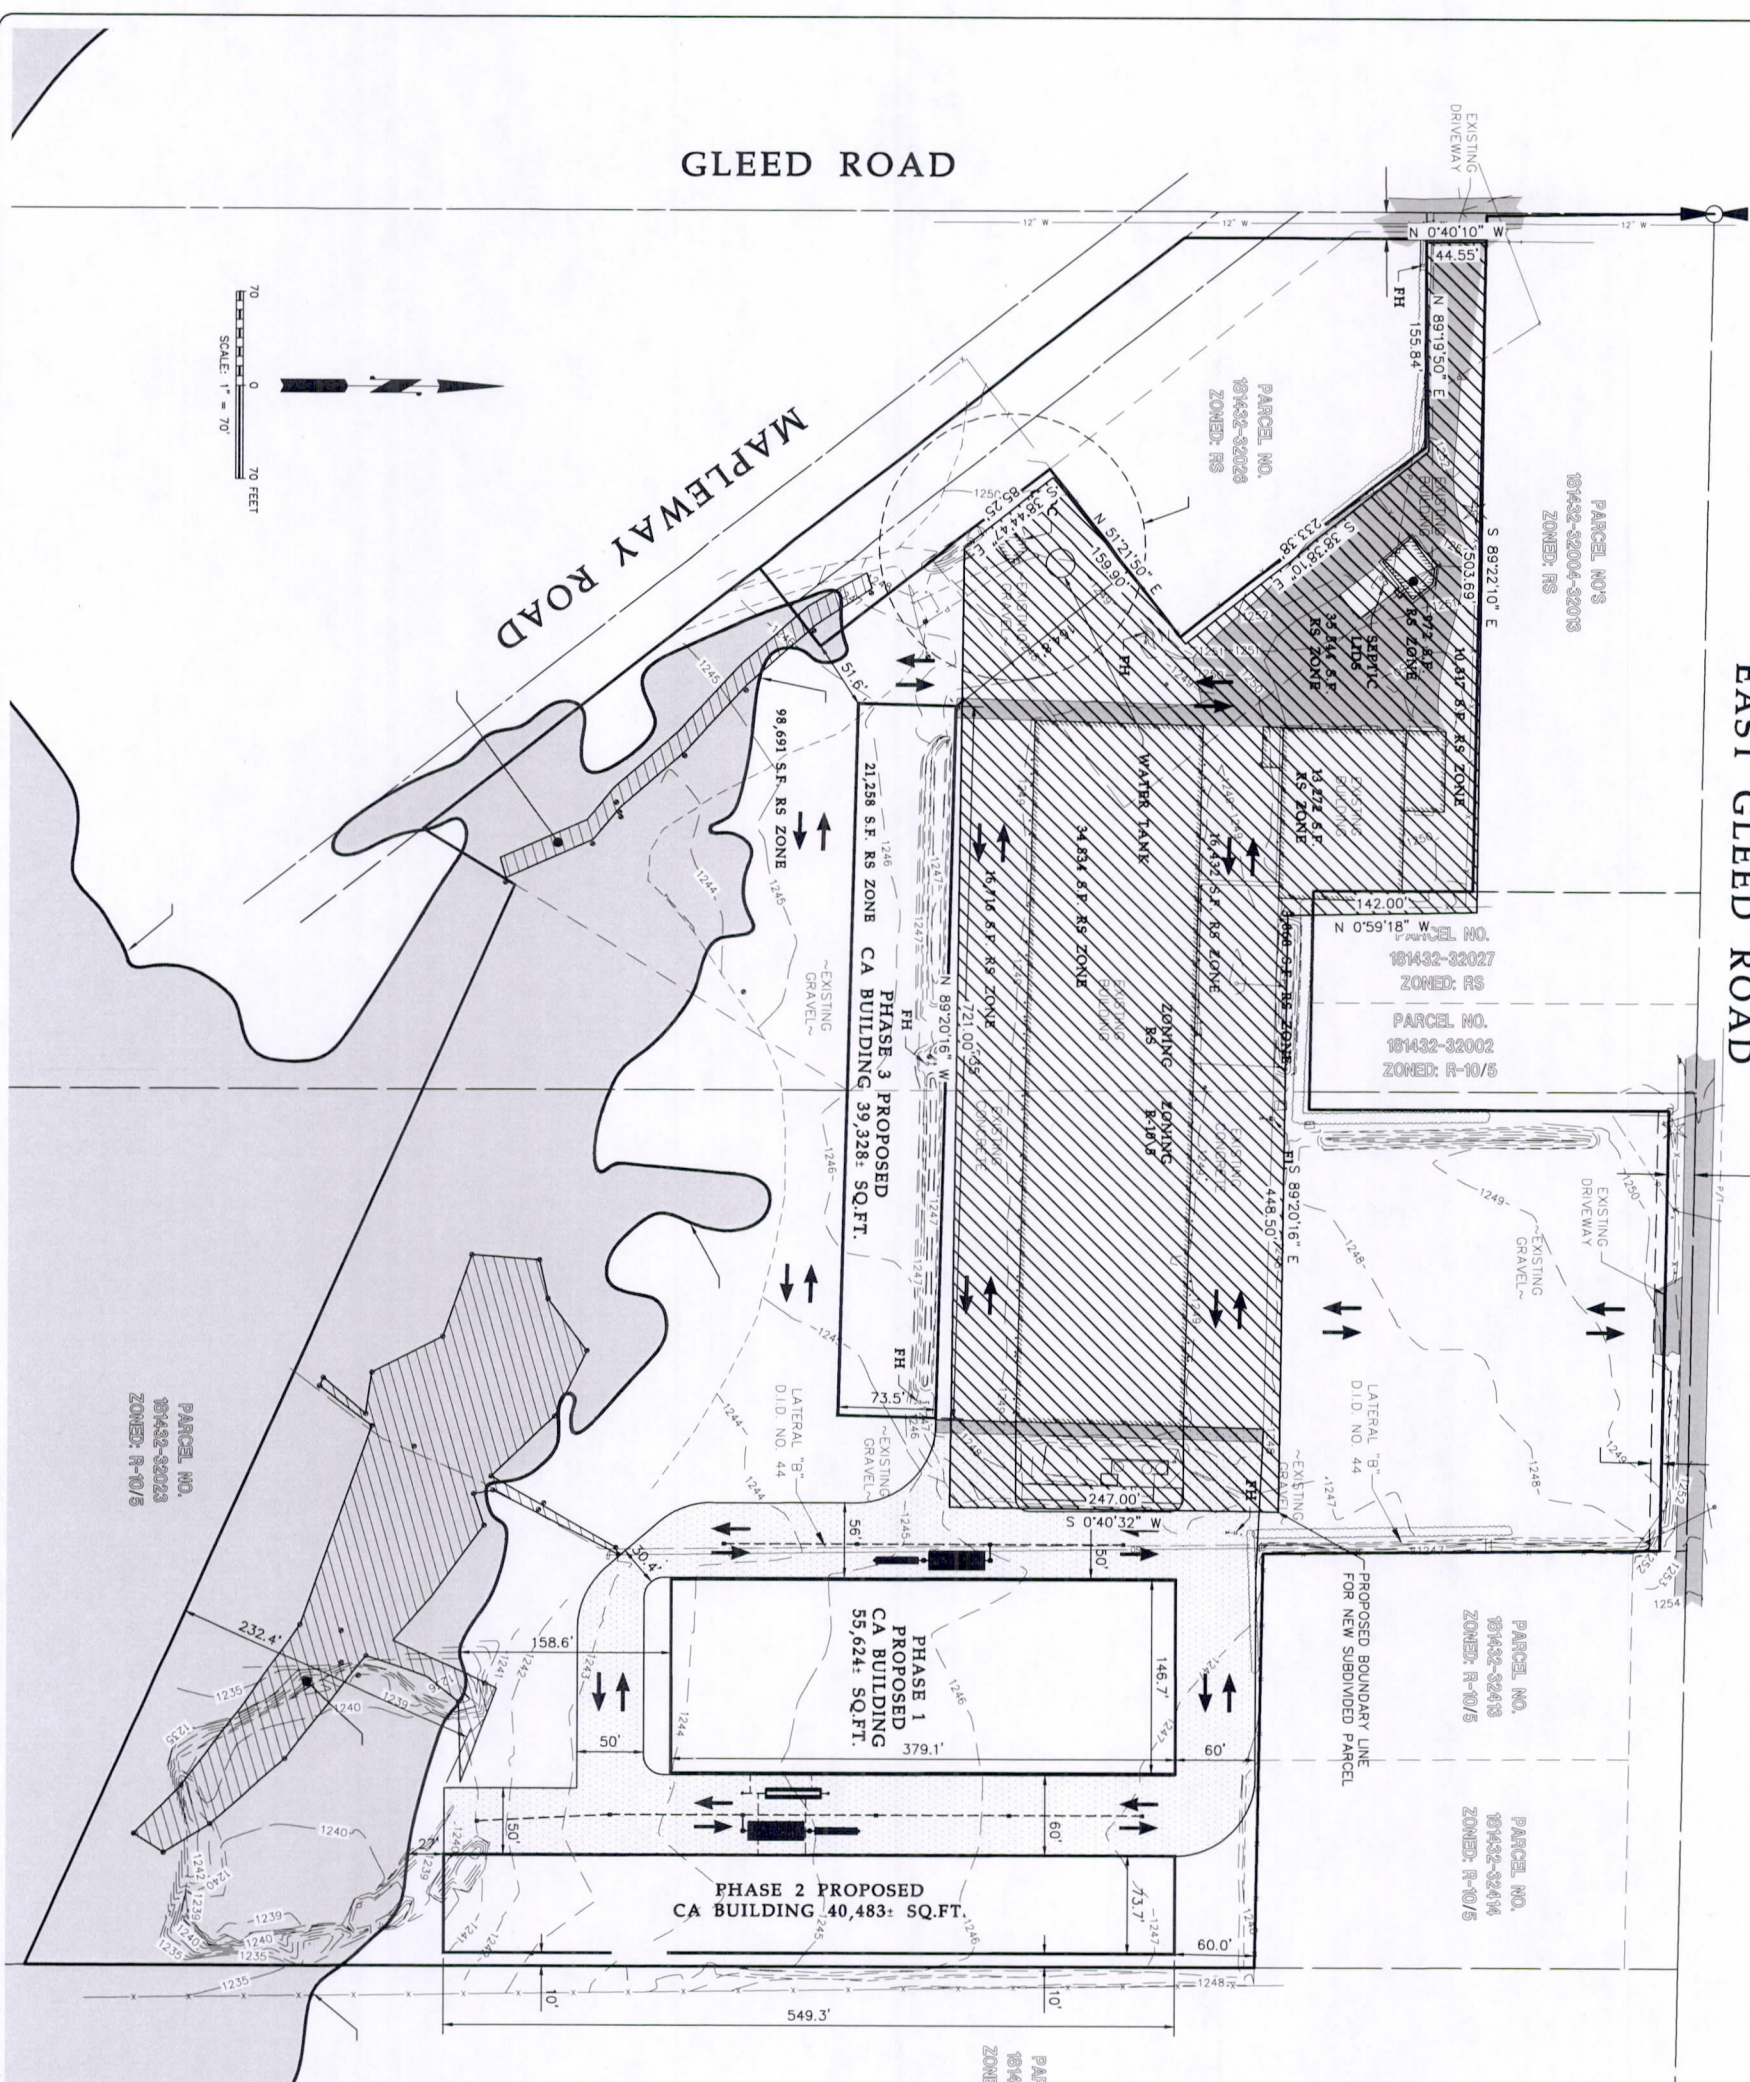

Yakima County Public Services *APC*
JAN 30 2024
Case No.: *181432-32004-002*
Assigned To: *Arroyo*

- NOTES:
1. PROPERTY ADDRESS: 91 NORTH GLEED ROAD.
 2. PARCEL NO: 181432 - 32416.
 3. PROPERTY ZONING: R-10/S & RS

YAKIMA COUNTY PROJECT	SITE MAP	DATE 01/24/2024	PLSA ENGINEERING-SURVEYING-PLANNING 521 N. 20TH AVE. STE. 3 YAKIMA, WASHINGTON (509) 575-6990	PRICE COLD STORAGE NEW CA WAREHOUSE SITE MAP YAKIMA, WASHINGTON PREPARED FOR MT. STATES CONSTRUCTION CO. P.O. BOX 918 SUNNYSIDE, WA 98944	REVISION	DATE
		DRAWN BY T.S.K.				
		CHECKED BY S.D.G.				
		JOB NO. 23039				
		DWG NAME 23039site4.dwg				